

**NEW OUTDOOR BAR
 SPOTOS OYSTER BAR**
 4560 PGA BOULEVARD, PALM BEACH GARDENS, FL 33418

DESIGN DEVELOPMENT DOCUMENTS

PROPOSED FLOOR PLAN & SITE PLAN

REVISIONS

#	DATE
1	07/02/2018

DRAWN BY NMA

DATE 2018-06-25

PROJECT NUMBER 18014

SHEET NUMBER

A101



OUTDOOR SEATING

TABLE SEATING:
 (2) 2-SEAT TABLES: 42 SEATS
 (3) 4-SEAT TABLES: 20 SEATS
 (1) 3-SEAT TABLE: 03 SEATS
TOTAL TABLE SEATING: 65 SEATS

FIRE PIT SEATING:
 SEATS: 9 SEATS
TOTAL FP SEATING: 9 SEATS

BAR SEATING:
 BARSTOOLS: 16 SEATS
TOTAL BAR SEATING: 16 SEATS

TOTAL SEATING (65+9+16): 90 SEATS
 MIN. ADA SEATS (OF TOTAL) 5%: 05 SEATS

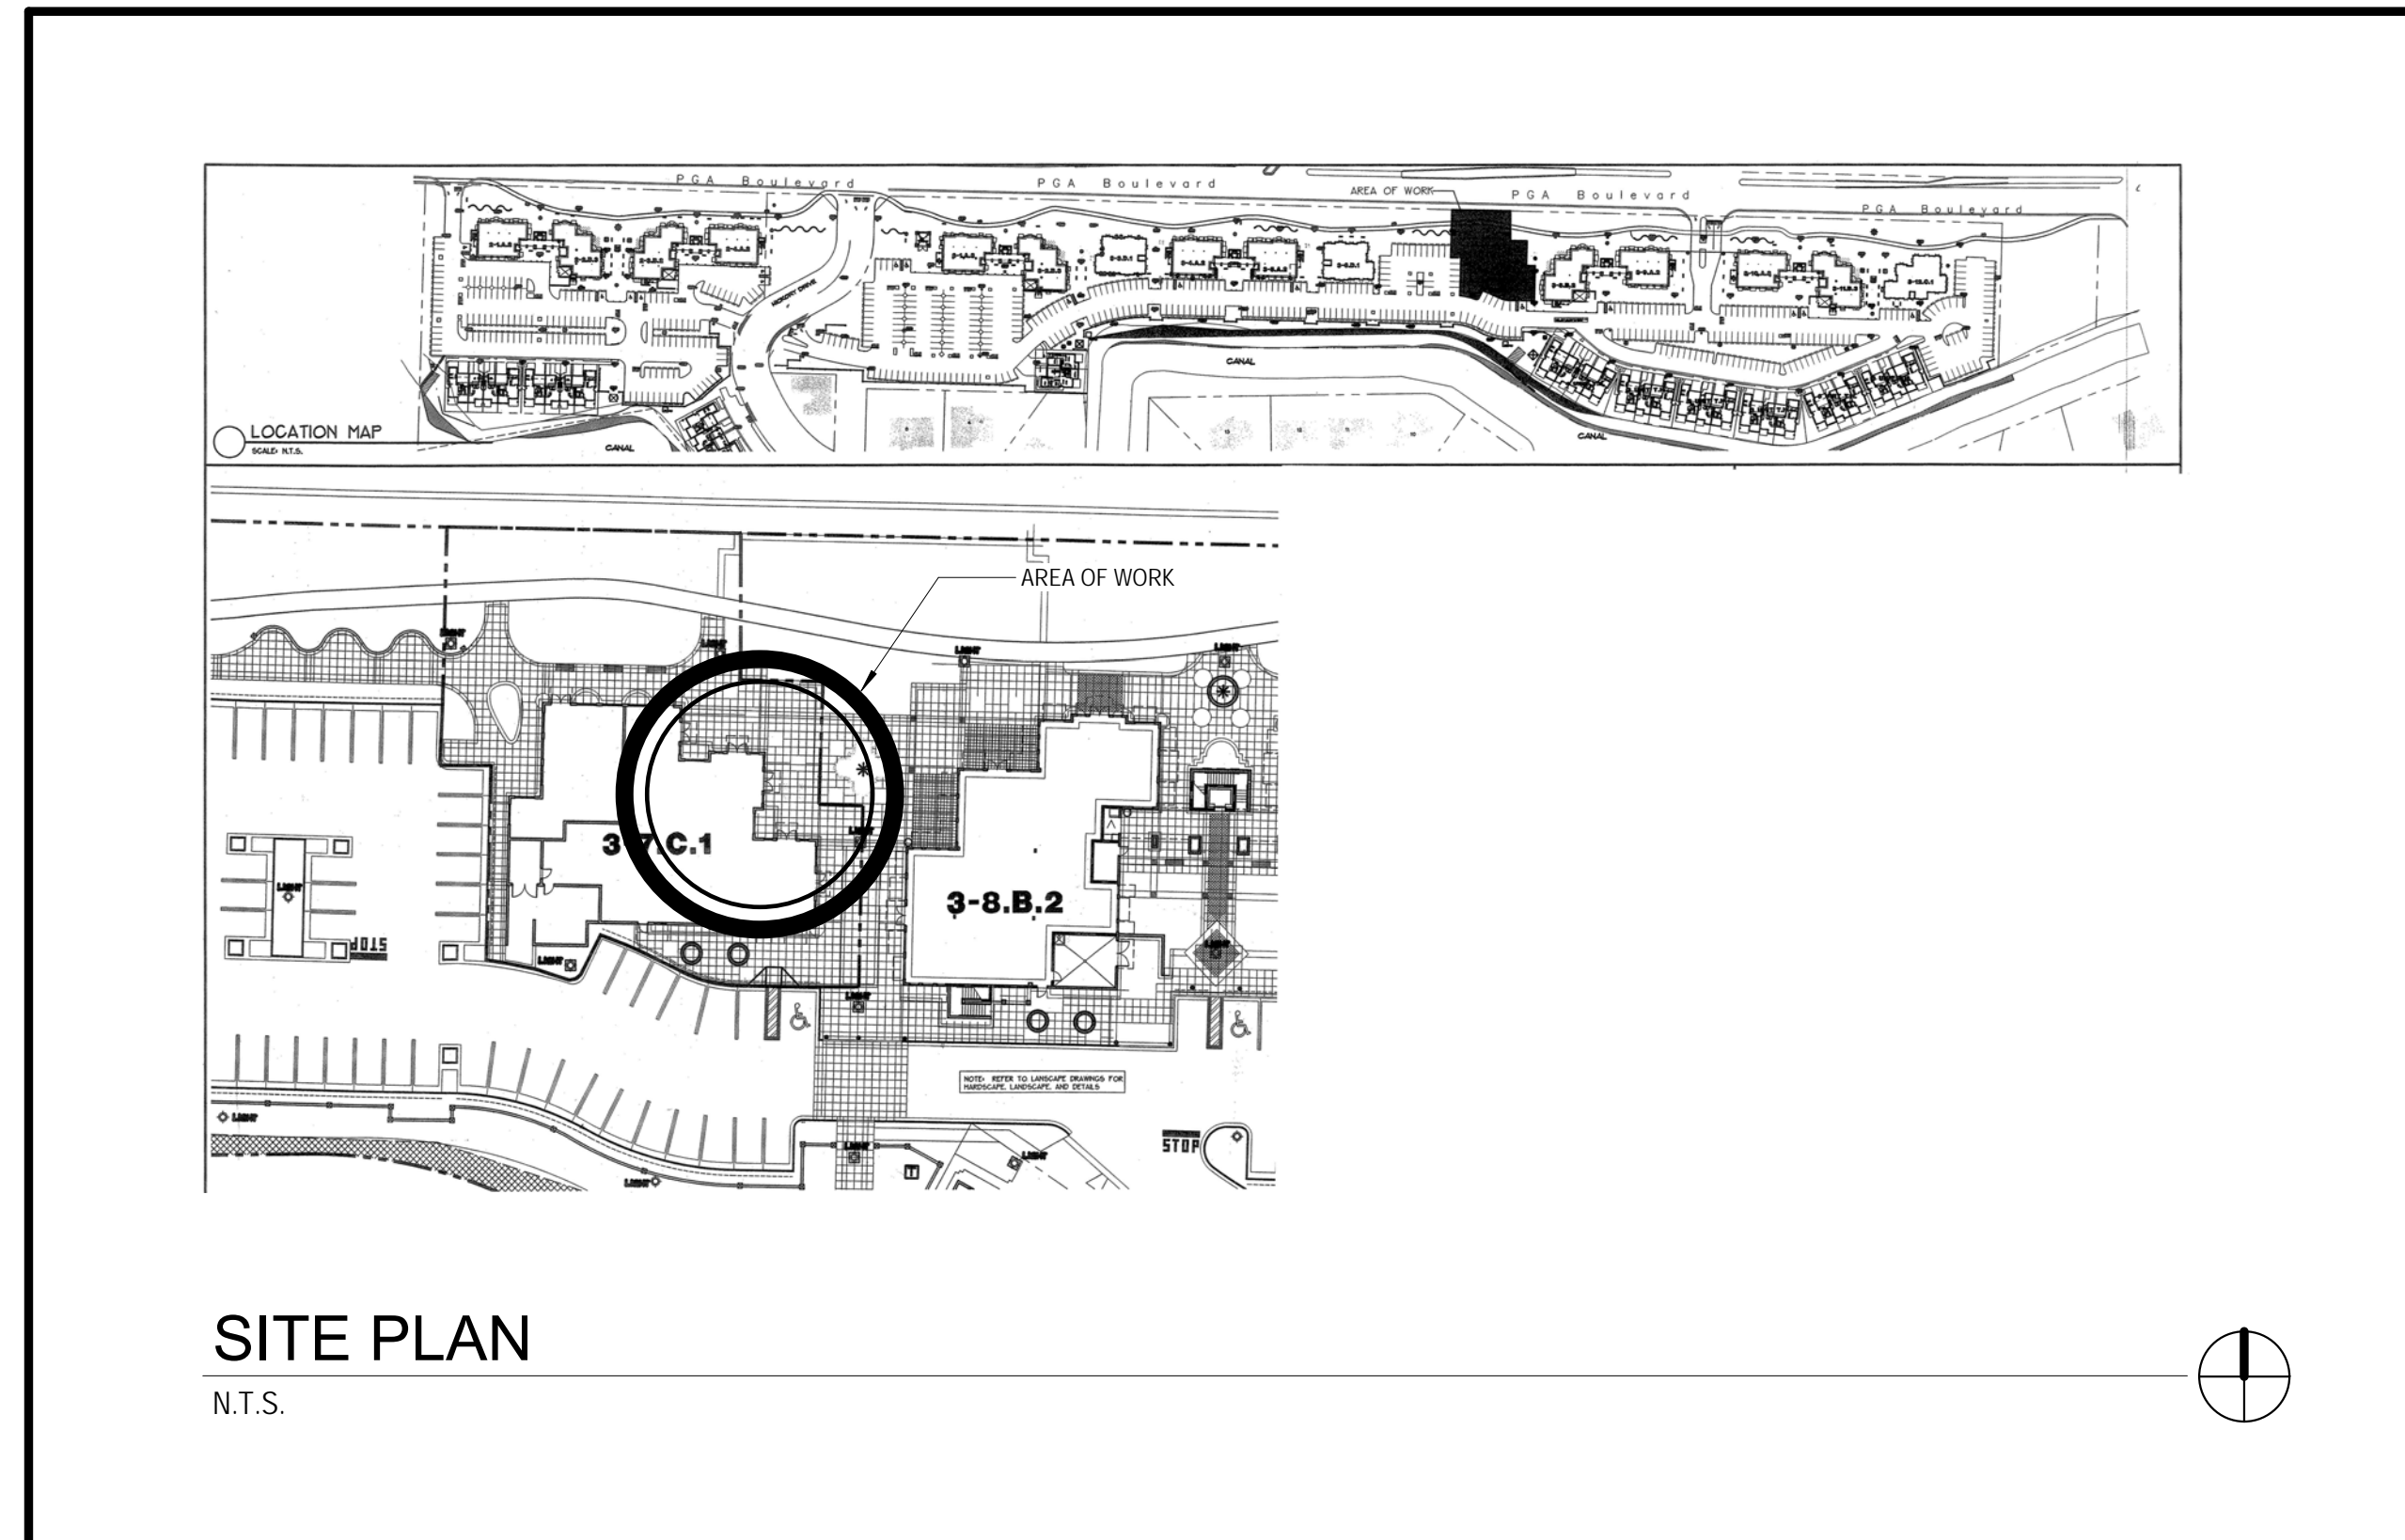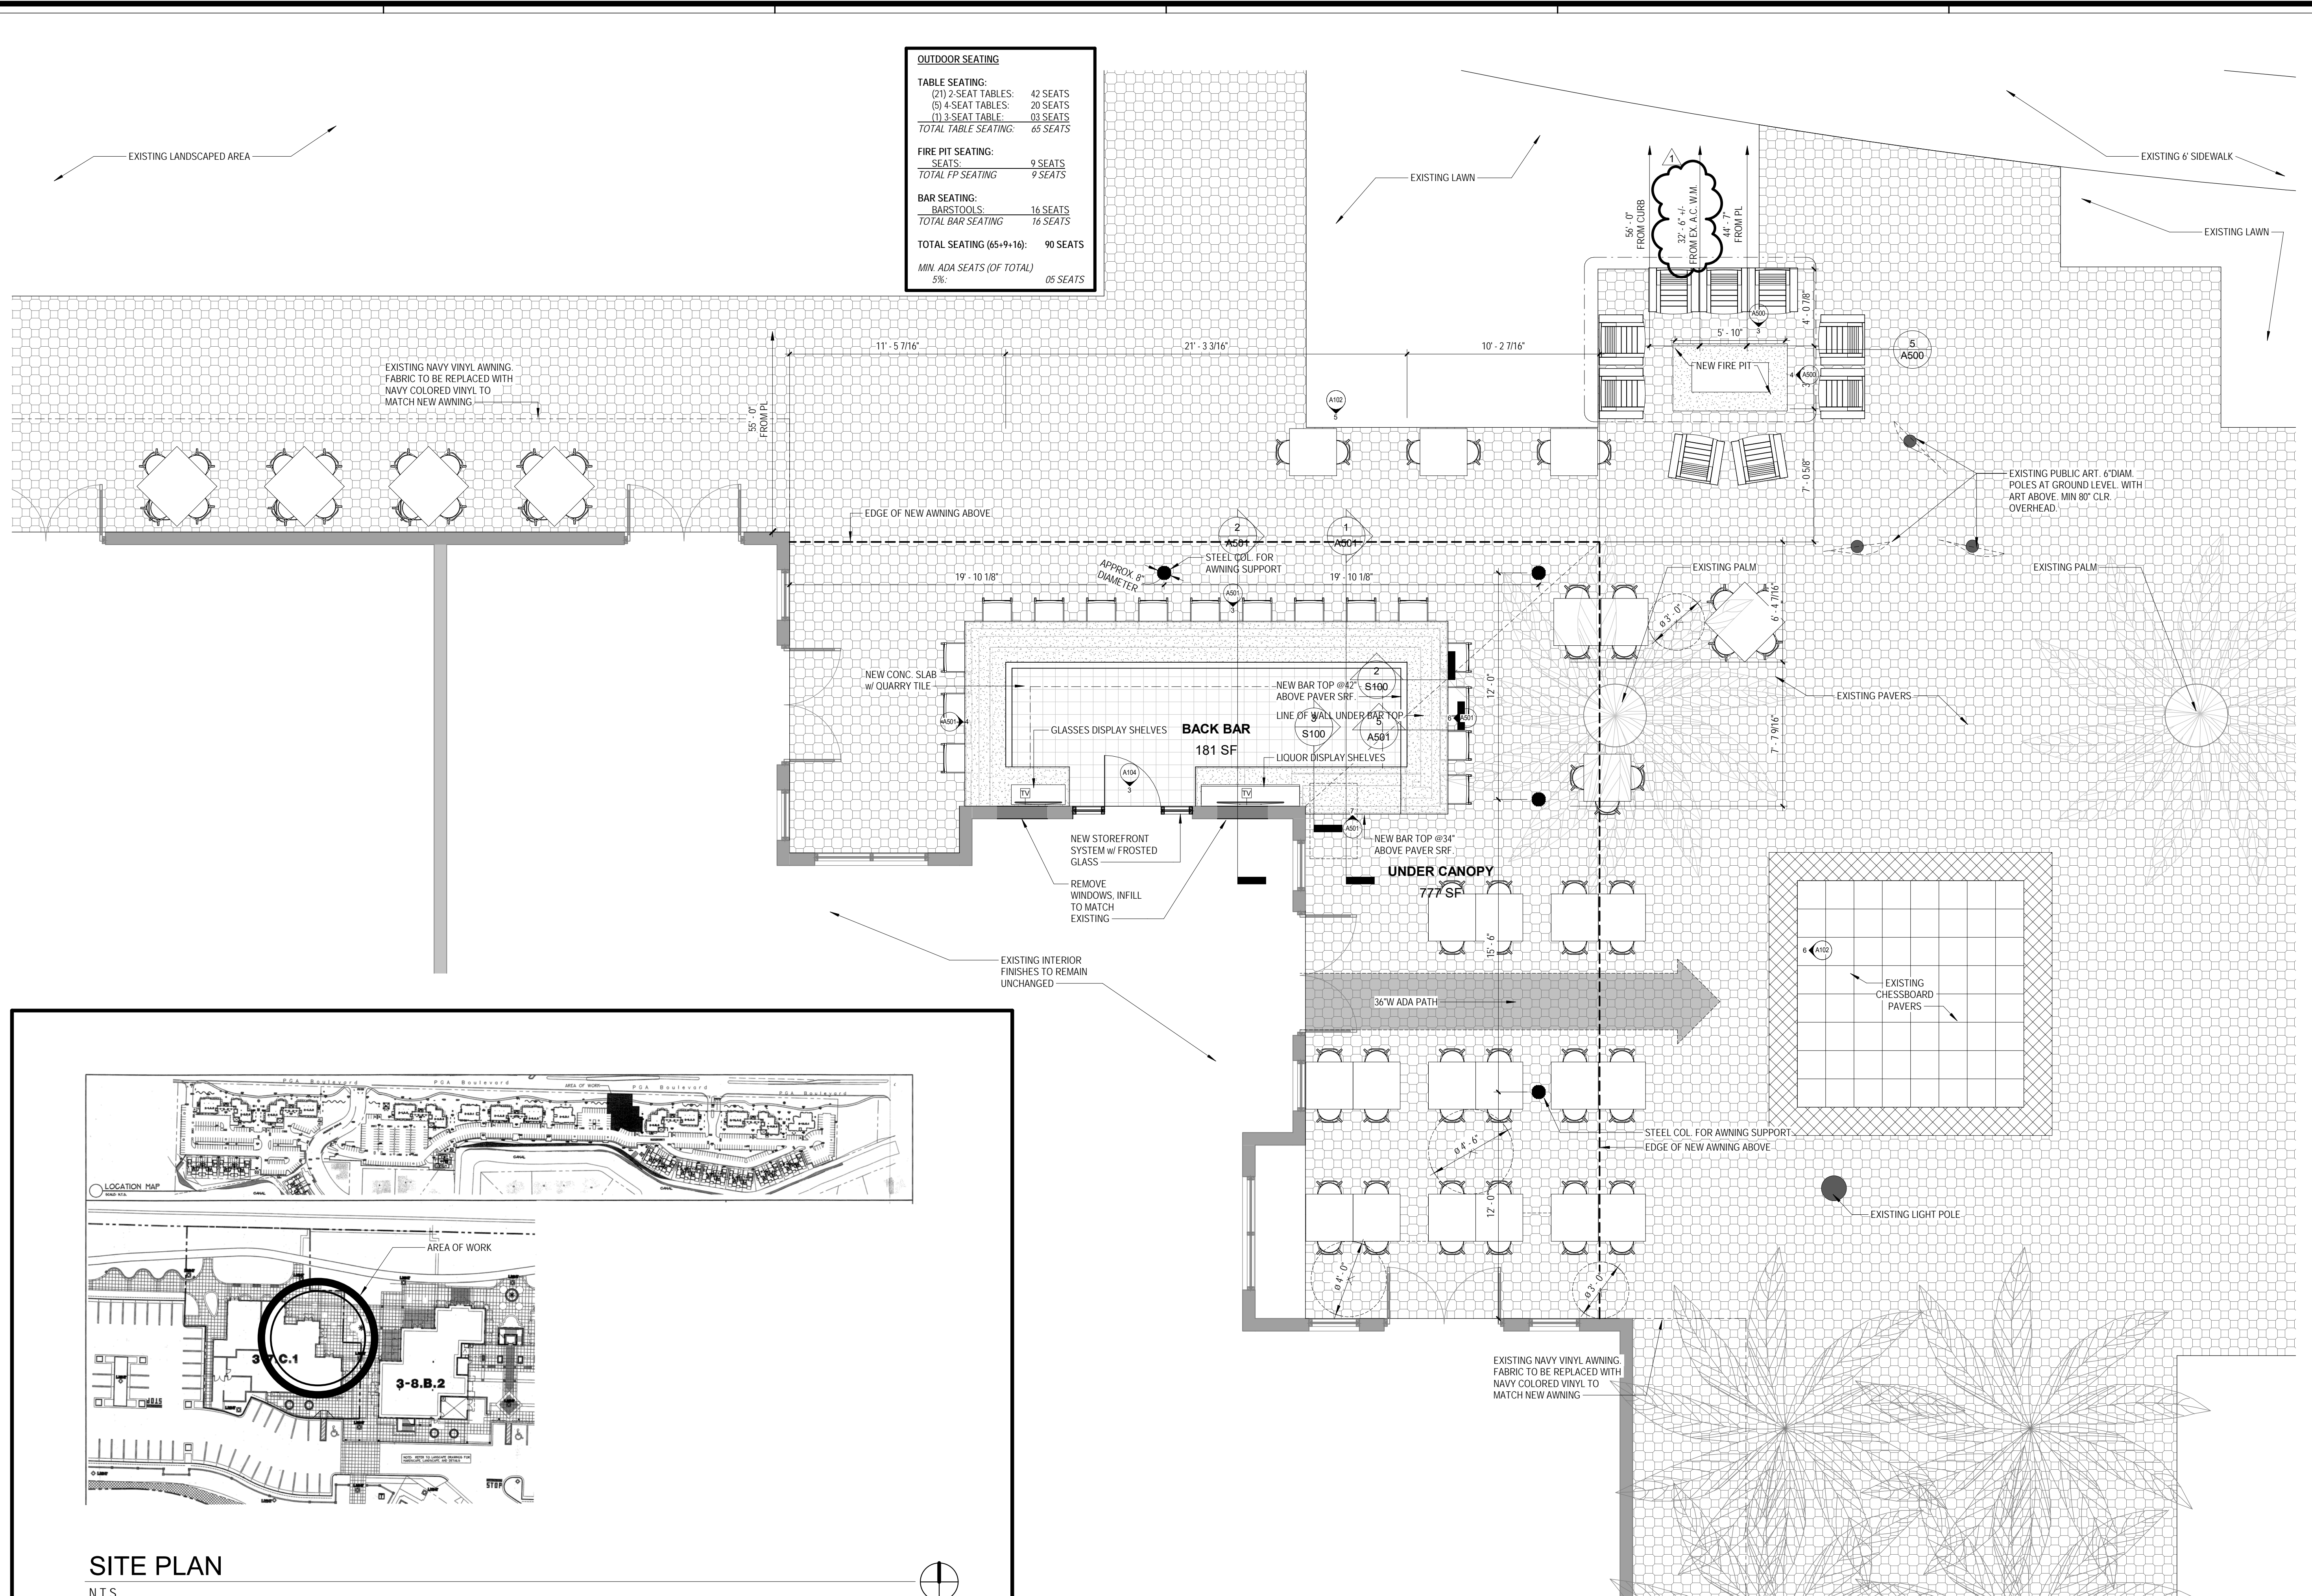

PROPOSED OUTDOOR BAR
 1/4" = 1'-0"