


Cotleur & Hearing

Landscape Architects
Land Planners
Environmental Consultants


1934 Commerce Lane
Suite 1
Jupiter, Florida 33458
561.747.6336 · Fax 747.1377
www.cotleurhearing.com
Lic# LC26000535

Downtown at the Gardens


Palm Beach Gardens, Florida

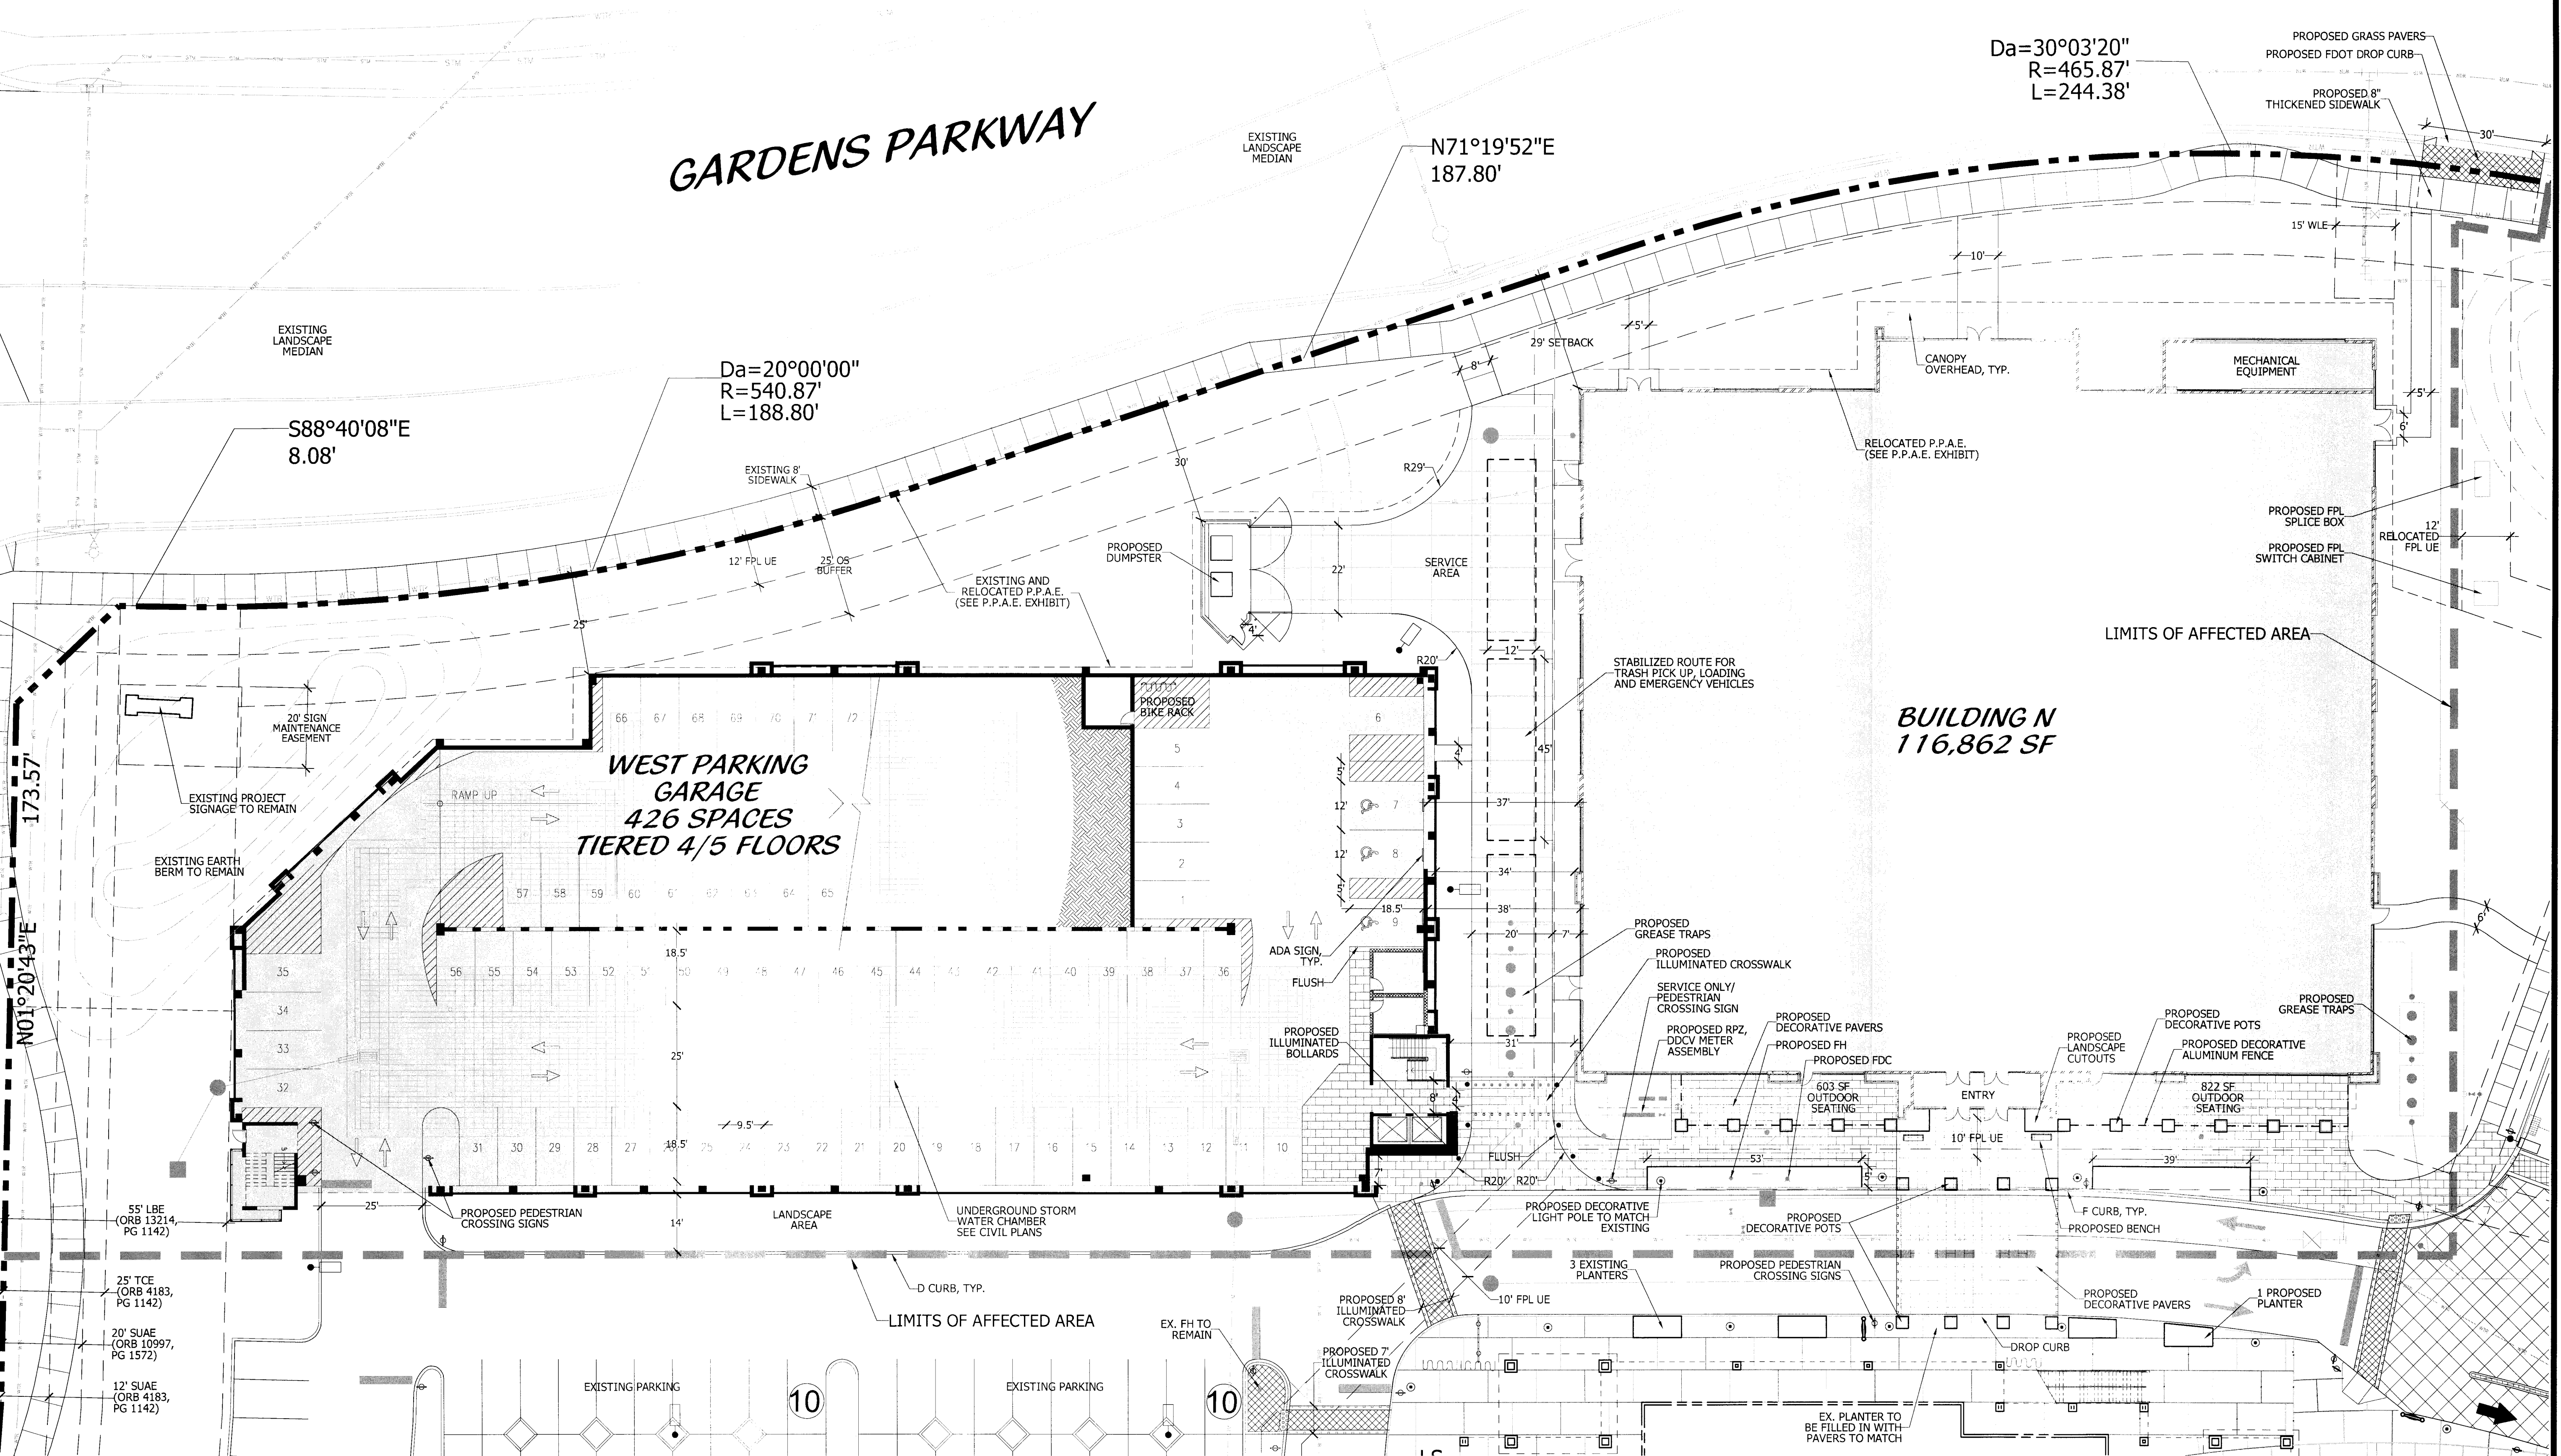

LOCATION MAP

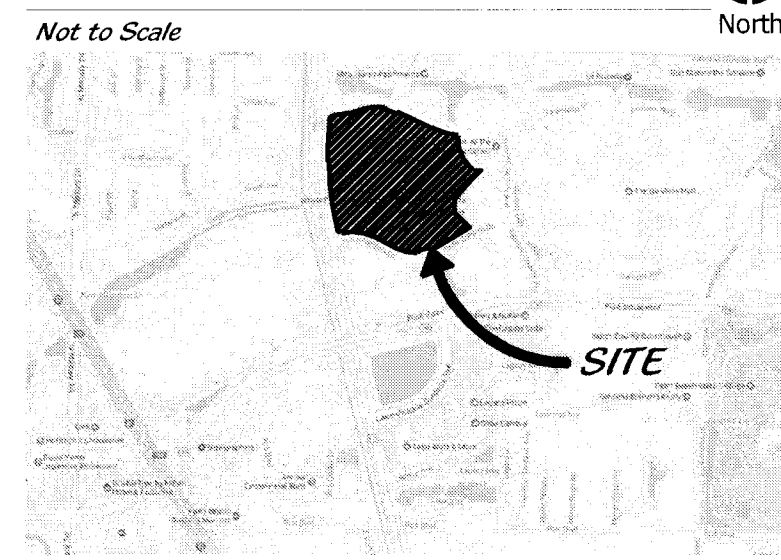

KEY MAP

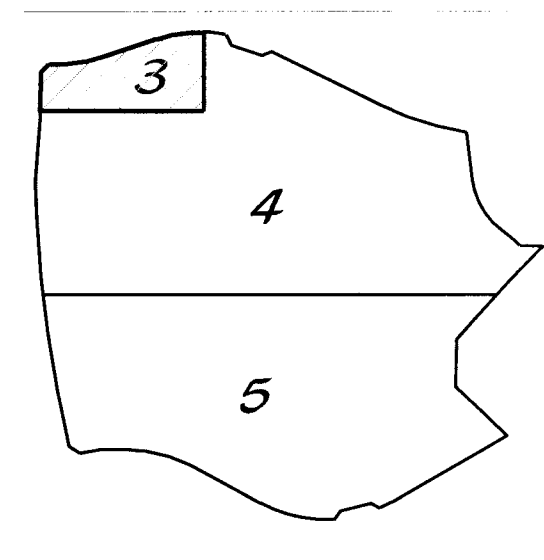


LEGEND

- SUAE: SEACOAST UTILITY AUTHORITY EASEMENT
- UE: UTILITY EASEMENT
- SB: SETBACK
- OS: OPEN SPACE
- SW: CONCRETE SIDEWALK
- TYP: TYPICAL
- FH: FIRE HYDRANT
- LMT: LAKE MAINTENANCE TRACT
- RCW: RECLAIMED WATER MAIN
- FM: FORCE MAIN

PROJECT: LIFETIME (DATG)
 PETITION: SPLA-18-06-000049
 DEV ORDER: RESO 27, 2019
 DATE: JUNE 6, 2019
 PJT MGR: MARTIN L. FITTS, SENIOR PLANNER

Site Plan

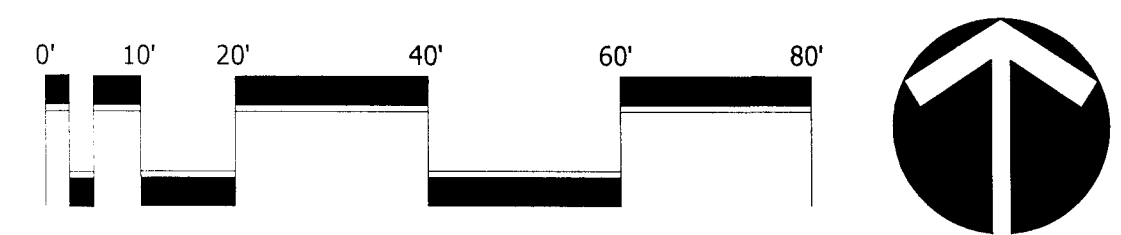

Scale: 1" = 20'-0"

North

DESIGNED	DEH
DRAWN	RO
APPROVED	DEH
JOB NUMBER	18-0411
DATE	05-30-18
REVISIONS	08-20-18
	SUA 12-04-18
	01-22-19
	04-05-19

April 01, 2019 11:41:40 a.m.
Drawing: 00-1003.06 SP.DWG

SHEET 3 OF 11

© COTLEUR & HEARING, INC.
These drawings are the property of the architect and are not to be used for extensions or other projects except by agreement in writing with the architect. Immediately report any discrepancies to the architect.